


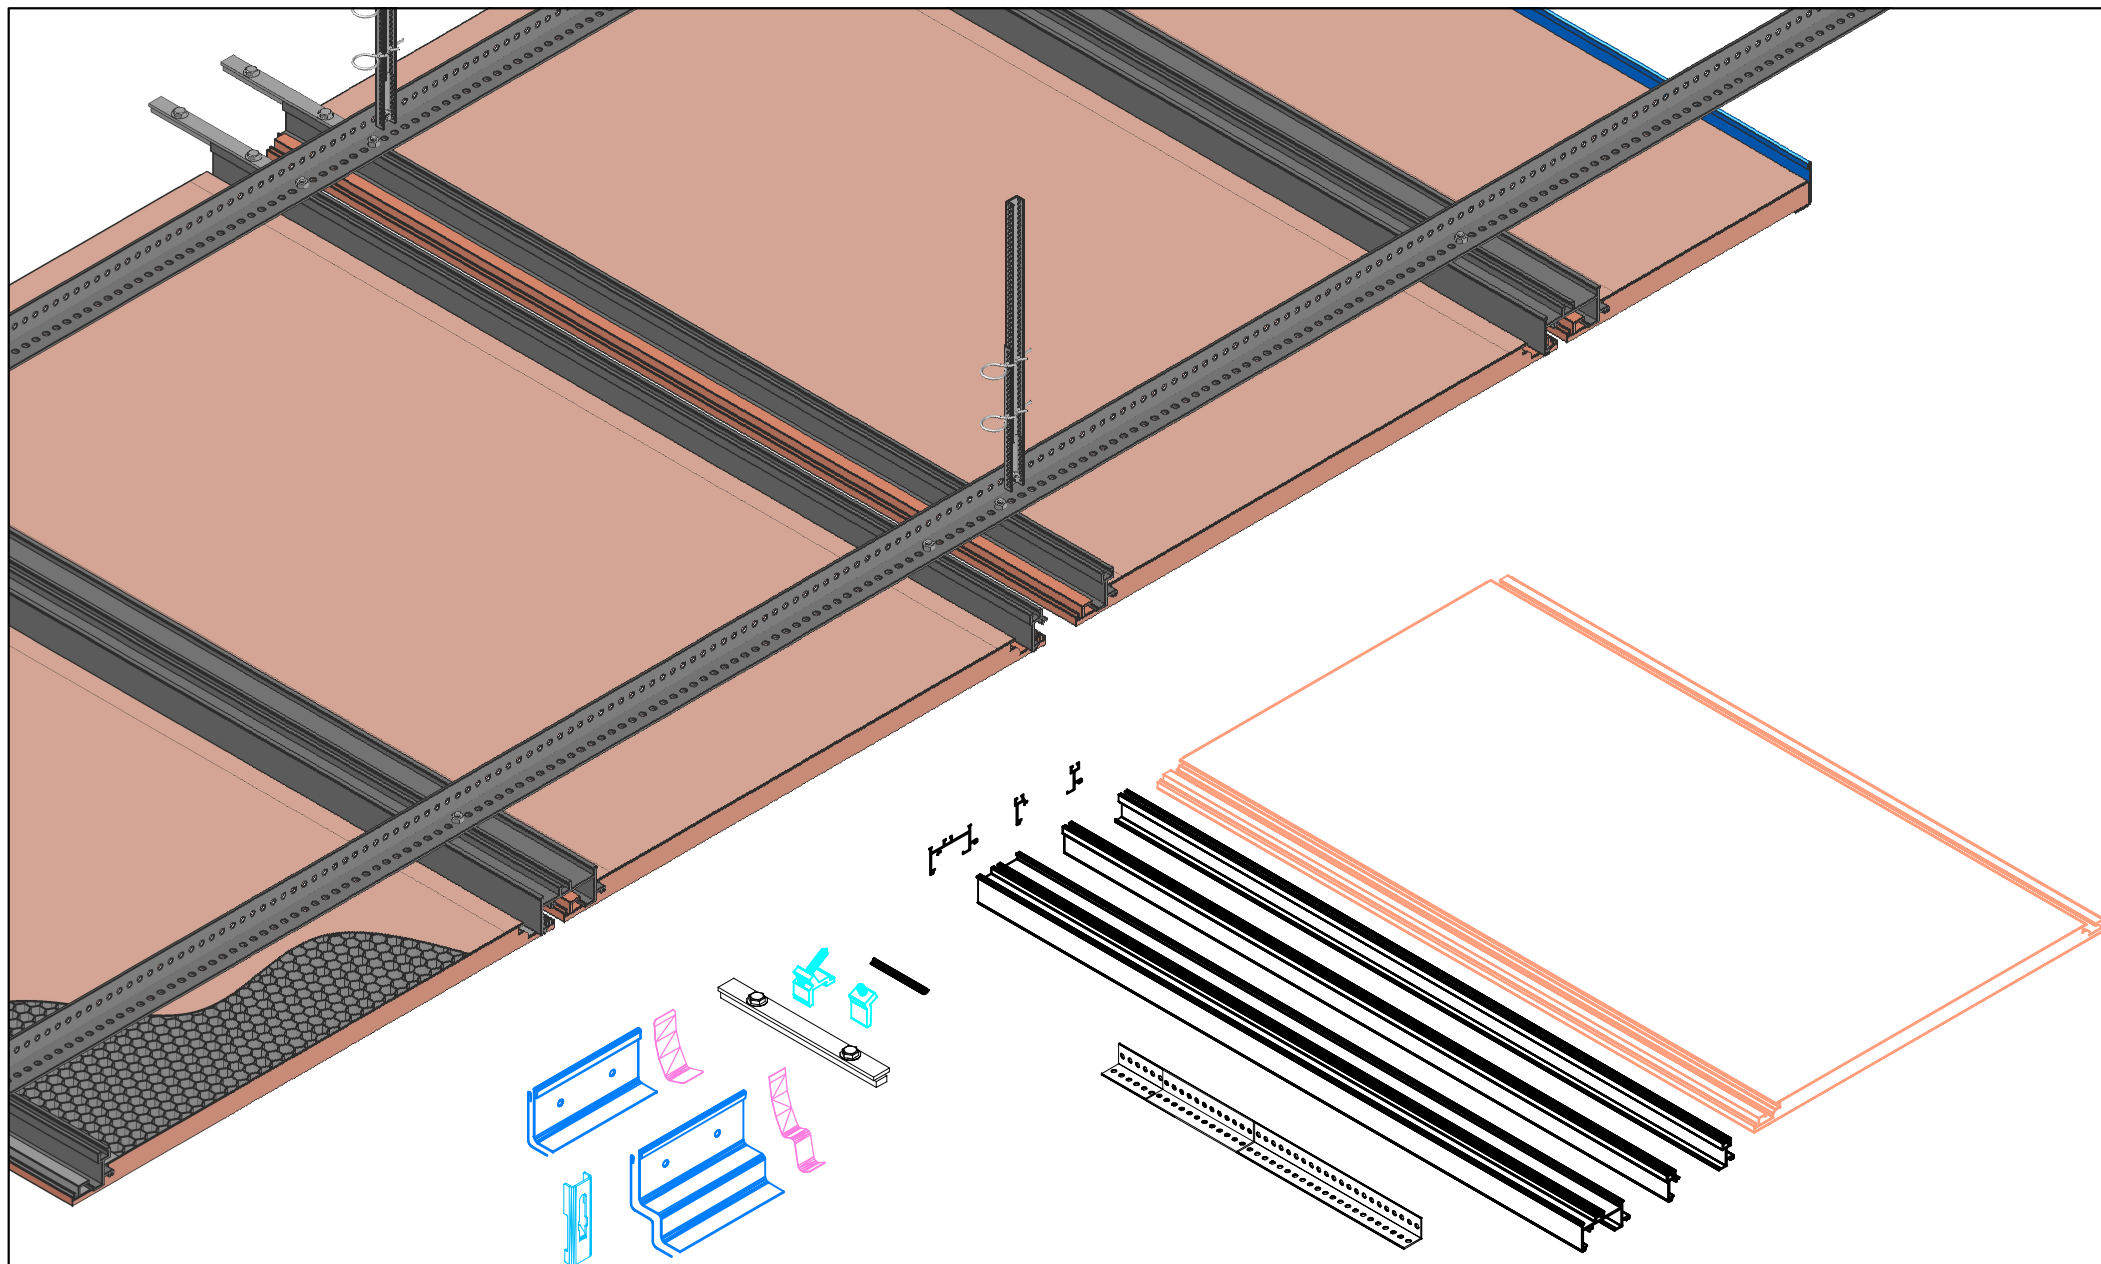

HunterDouglas

HUNTER DOUGLAS EUROPE B.V.

Architectural Projects

Window Coverings

Ceilings

Sun Control

Façades

Drwg.No.

C-i-XL-3D-01

Date:

26-3-2014

Size:

A4

Scale:

N.T.S

Rev:

1.0

Subject: Int. XL Panel Ceiling