



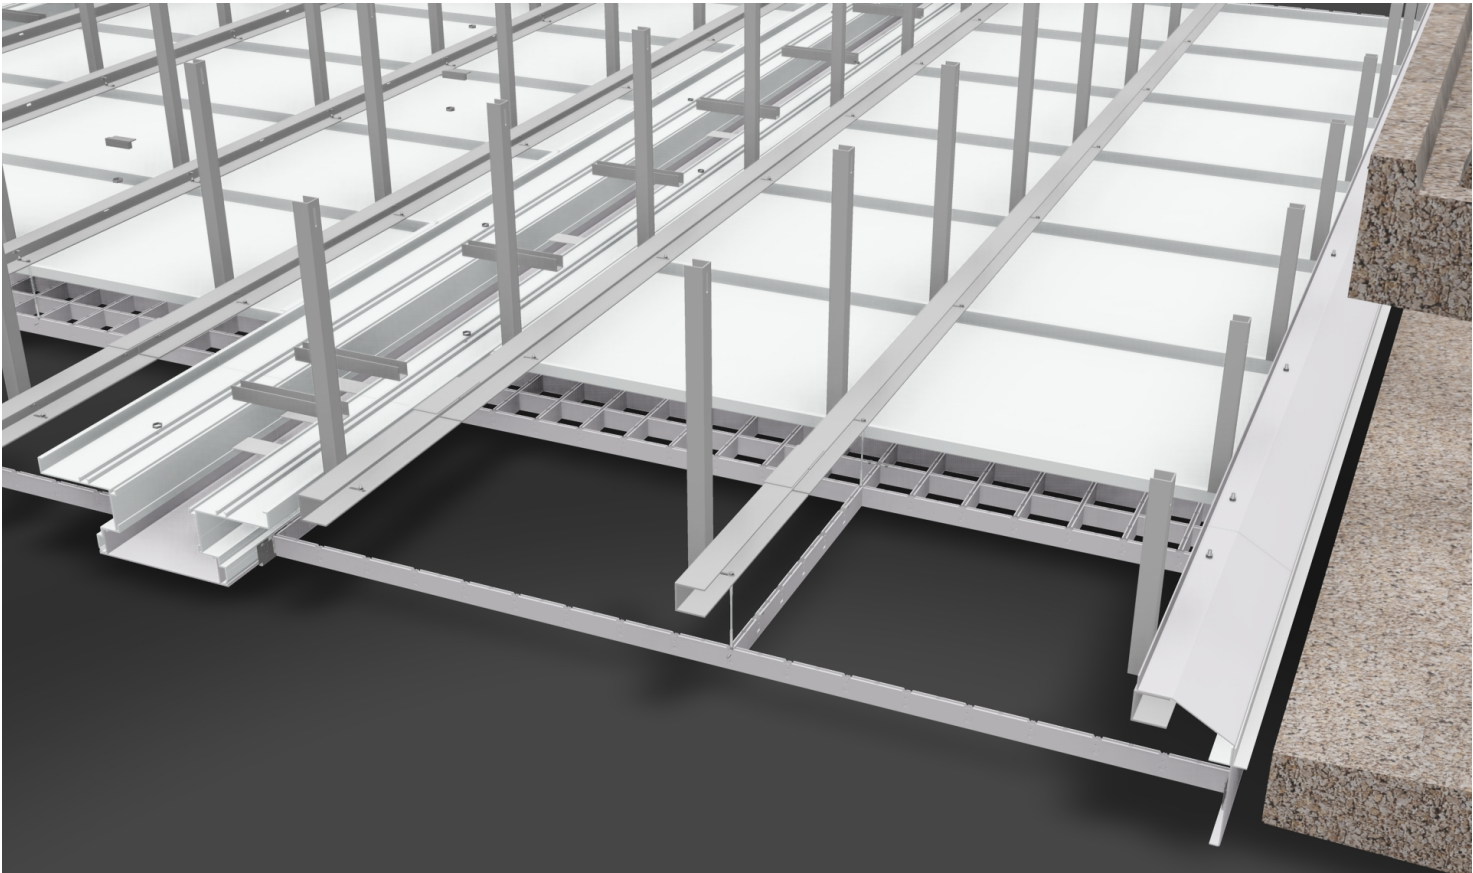

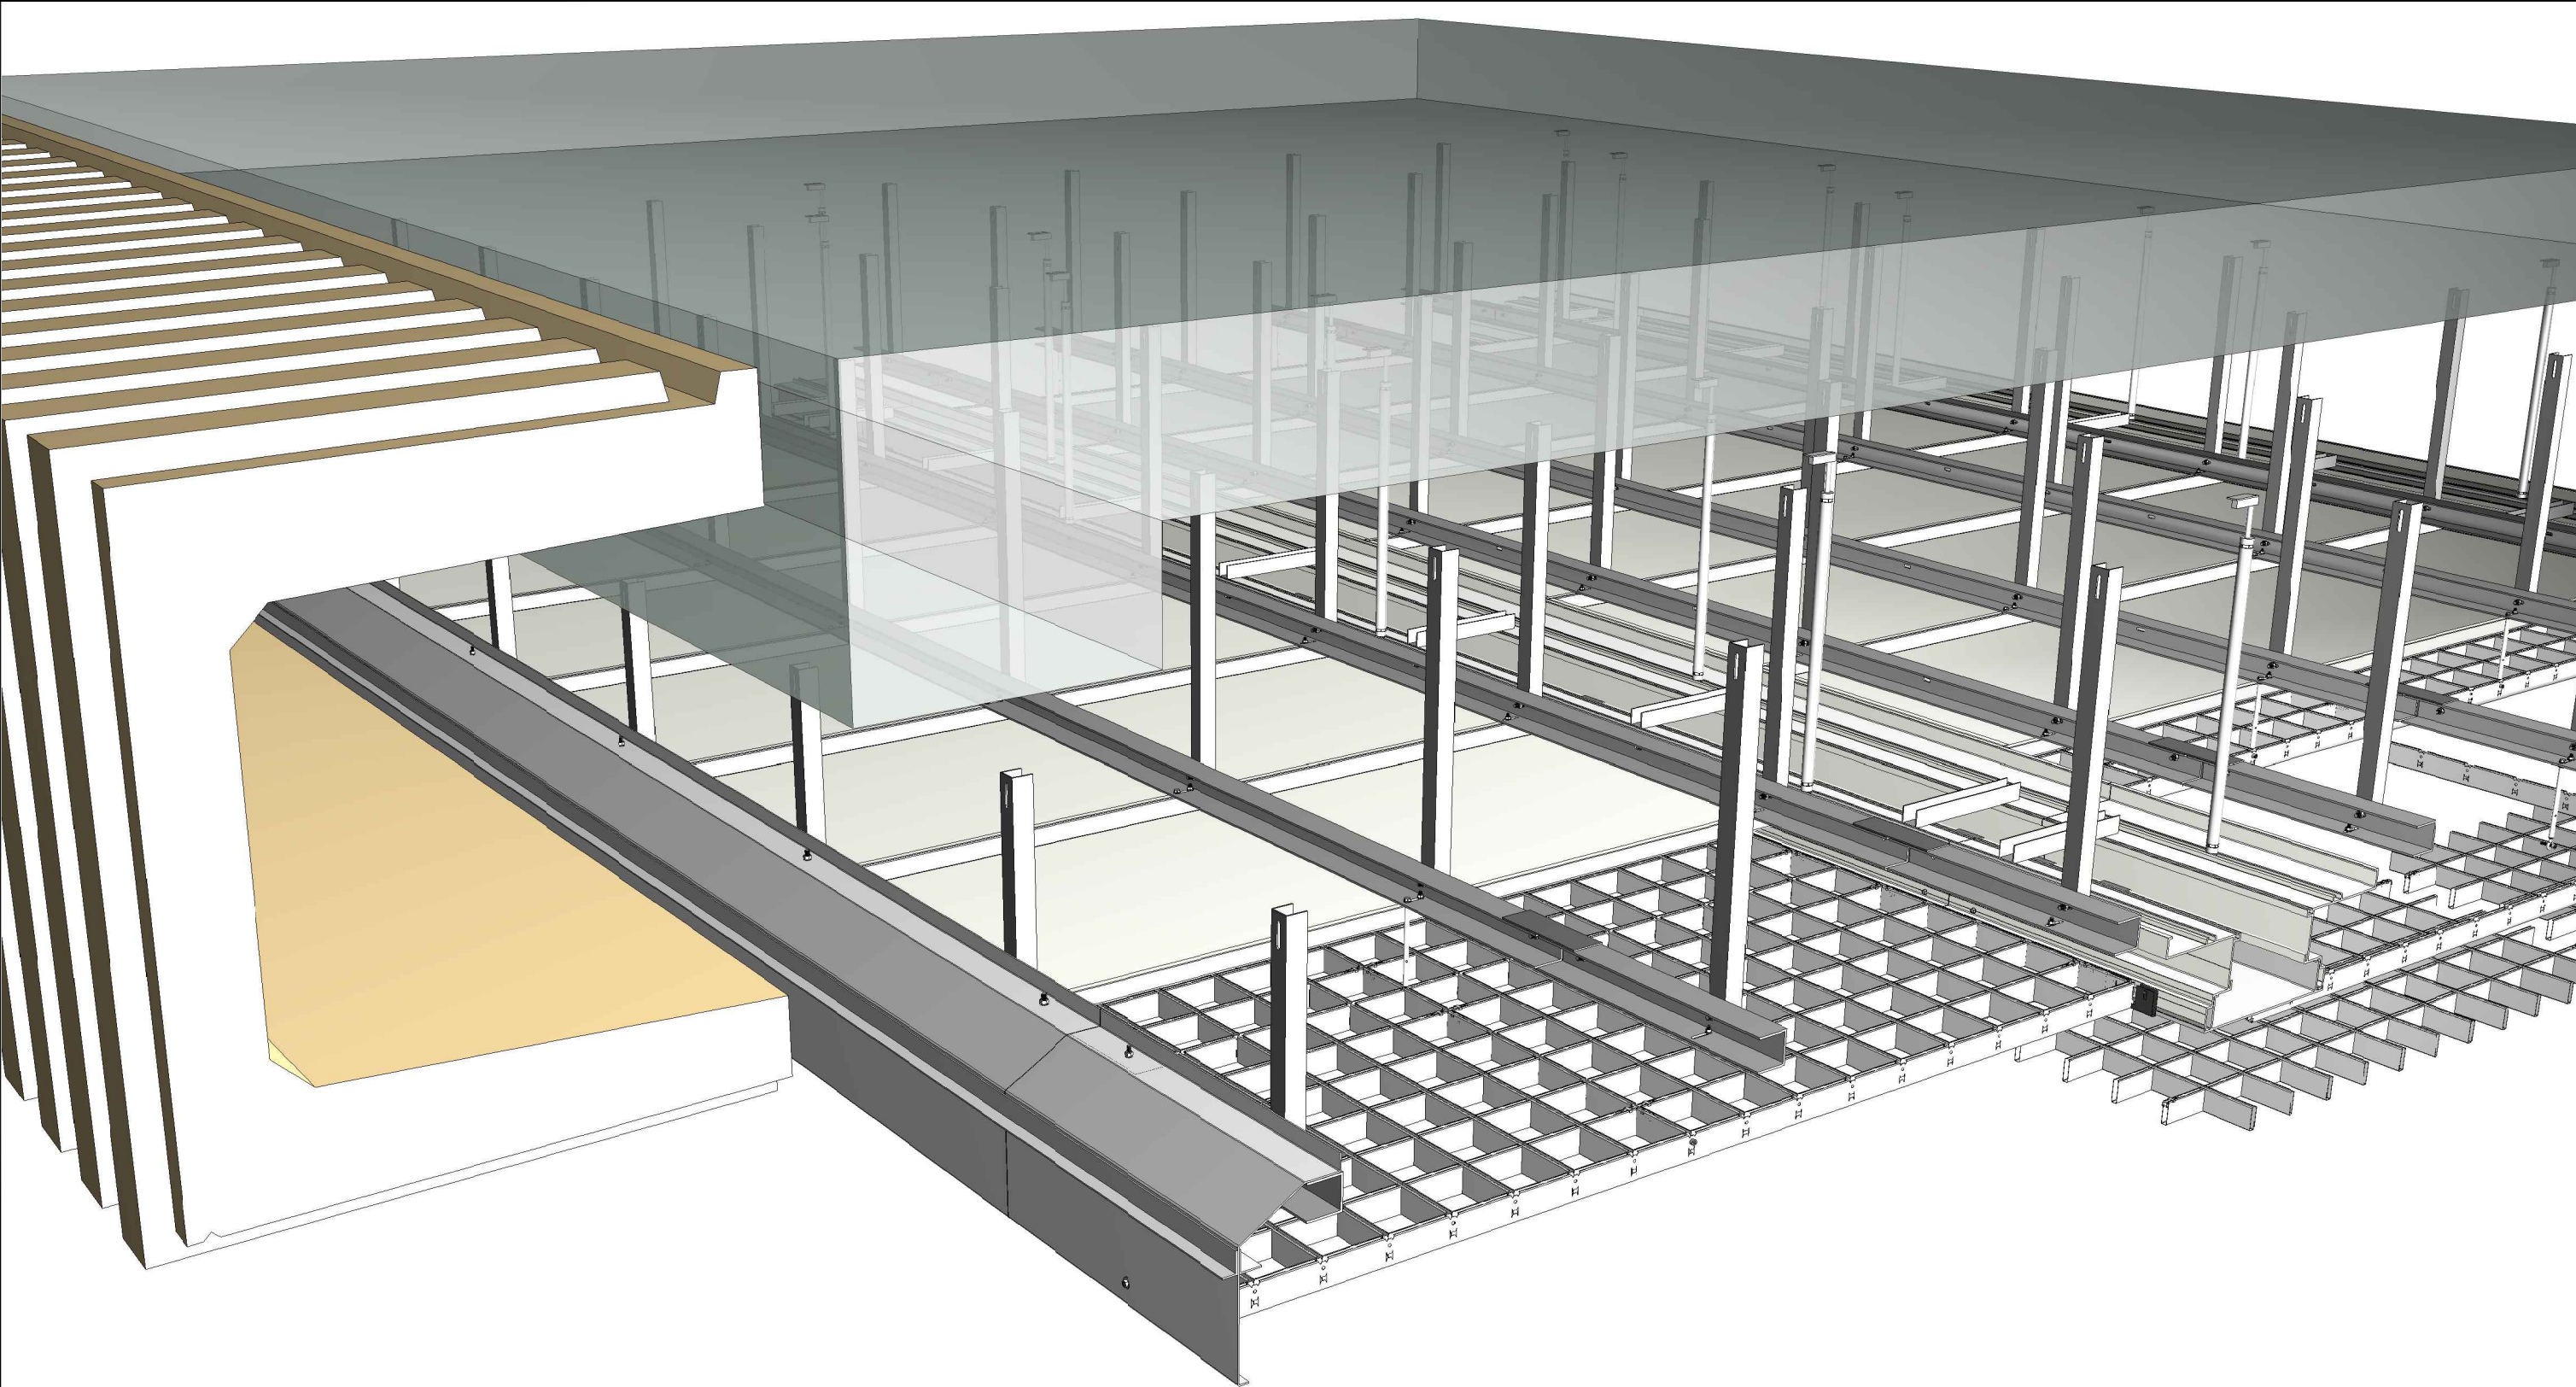




HunterDouglas®

Architectural Projects Division

Piekstraat 2 - 3071 EL Rotterdam - P.O.BOX 5072 - 3008 AB Rotterdam, Holland
phone: +31 (0)10-4869911 - www.hunterdouglasgroup.com

Windows Covering		Ceilings		Sun Control		Façades	
Project:	DE ROTTERDAM			Country:	NEDERLAND	Project nr.:	12991
Part name:	EXTERIOR CEILING-Proposal 11.02.2013 - 3D View 2			Scale:		Part nr.:	11/11
Drawn by:	Stefano Letterini	Date:	11.02.2013	Revision:		Format:	A3

ALL RIGHTS RESERVED. THIS DRAWING IS THE PROPERTY OF H.D. AND MAY NOT BE COPIED OR MULTIPLIED NEITHER WHOLLY NOR PARTLY. IT MAY NOT BE SUBMITTED FOR PERUSAL TO THIRD PARTIES EITHER

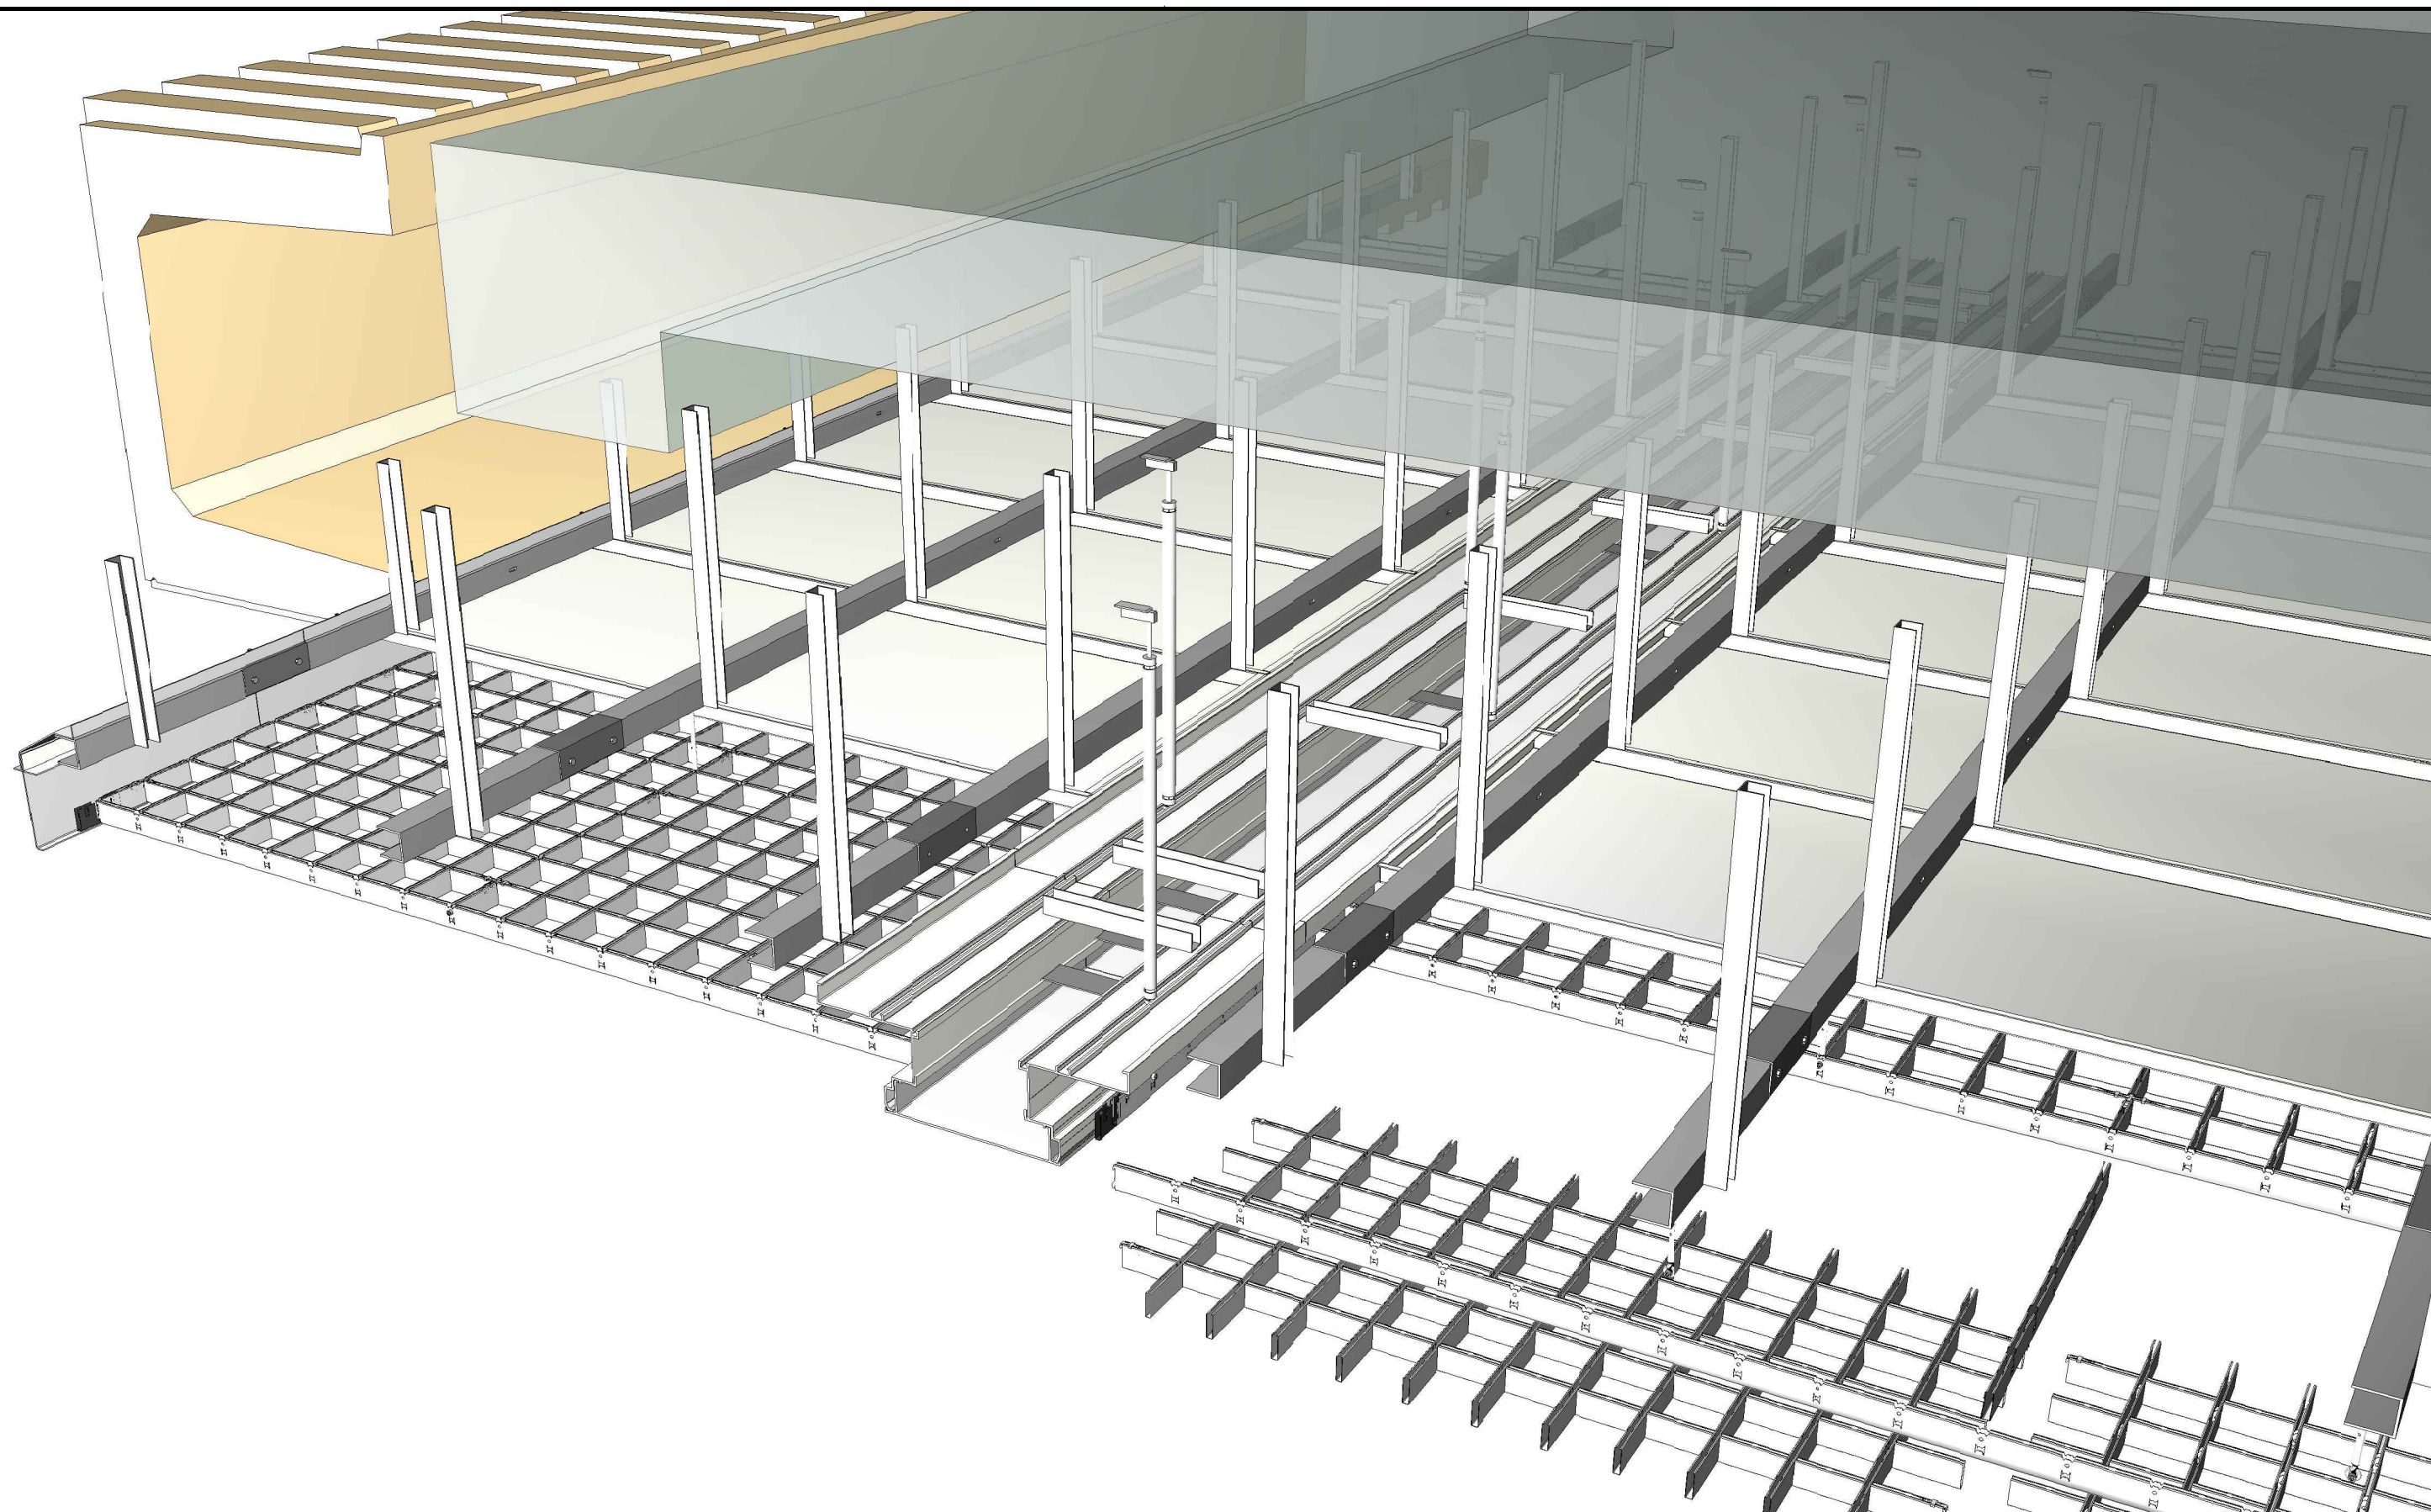

HunterDouglas®

Architectural Projects Division
Piekstraat 2 - 3071 EL Rotterdam - P.O.BOX 5072 - 3008 AB Rotterdam, Holland
phone: +31 (0)10-4869911 - www.hunterdouglasgroup.com

Windows Covering		Ceilings		Sun Control		Façades		
Project:	DE ROTTERDAM			Country:	NEDERLAND		Project nr.:	12991
Part name:	EXTERIOR CEILING-Proposal 11.02.2013 - 3D View			Scale:			Part nr.:	10/11
Drawn by:	Stefano Letterini	Date:	11.02.2013	Revision:			Format:	A3

ALL RIGHTS RESERVED. THIS DRAWING IS THE PROPERTY OF H.D. AND MAY NOT BE COPIED OR MULTIPLIED NEITHER WHOLLY NOR PARTLY. IT MAY NOT BE SUBMITTED FOR PERUSAL TO THIRD PARTIES EITHER