
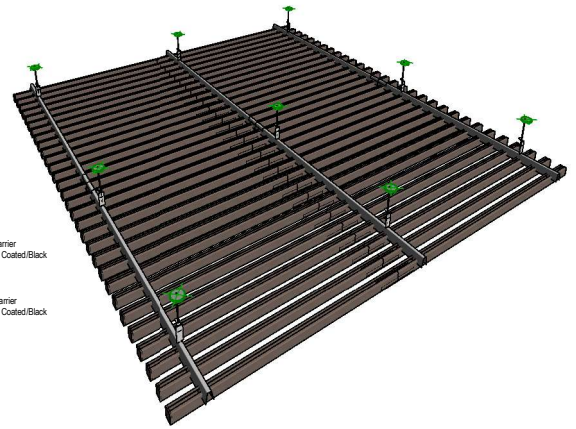
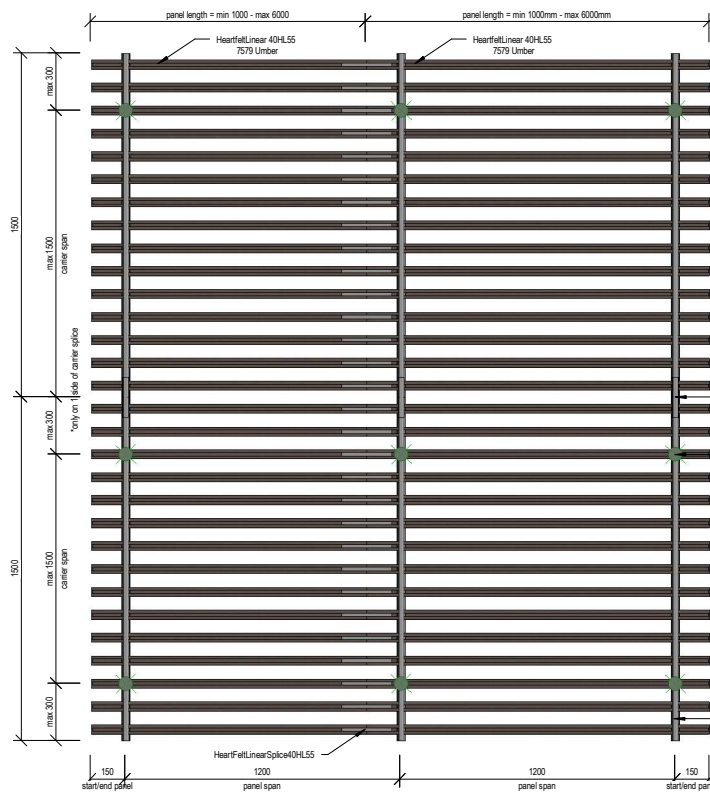
		C			
		B			
		A			
		Rev.	V.V.	01/11/2018	
	Eng.	Date	Revision description		
 <small>Ann. projectcode</small> <small>Normen/standaards</small> NEN-ISO-2768-1-V	Format: A3	Scale: -	Customer: -	Description: HeartFelt Linear Ceiling_Product overview	
Catalogue Standard	Project: BIM_Revit Standard	Drawing number: C-i-HeartFelt Linear_BIM_01	Revision: 		

© All rights reserved. This drawing is the property of Hunter Douglas Europe B.V. and may not be copied or multiplied neither wholly or partly. It may not be submitted for perusal to third parties either.

APPLICATION OF HEARTFELT CEILING M100



NOTE: For correct panel and carrier spans always check the installation brochure of HeartFelt Linear Ceiling!

HunterDouglas
Architectural

Format: A3
Ann. project: -
Norm. reference: NEN-ISO-2768-1-V

Scale: 1 : 15
Status: -
Catalogue Standard

Customer: -
Project: BIM_Revit Standard

C			
B			
A			
Rev.	Eng.	Date	Revision description

Description:	
HeartFelt Linear Ceiling_Application	
Drawing number:	Revision:
C-i-HeartFelt Linear_BIM_02	