

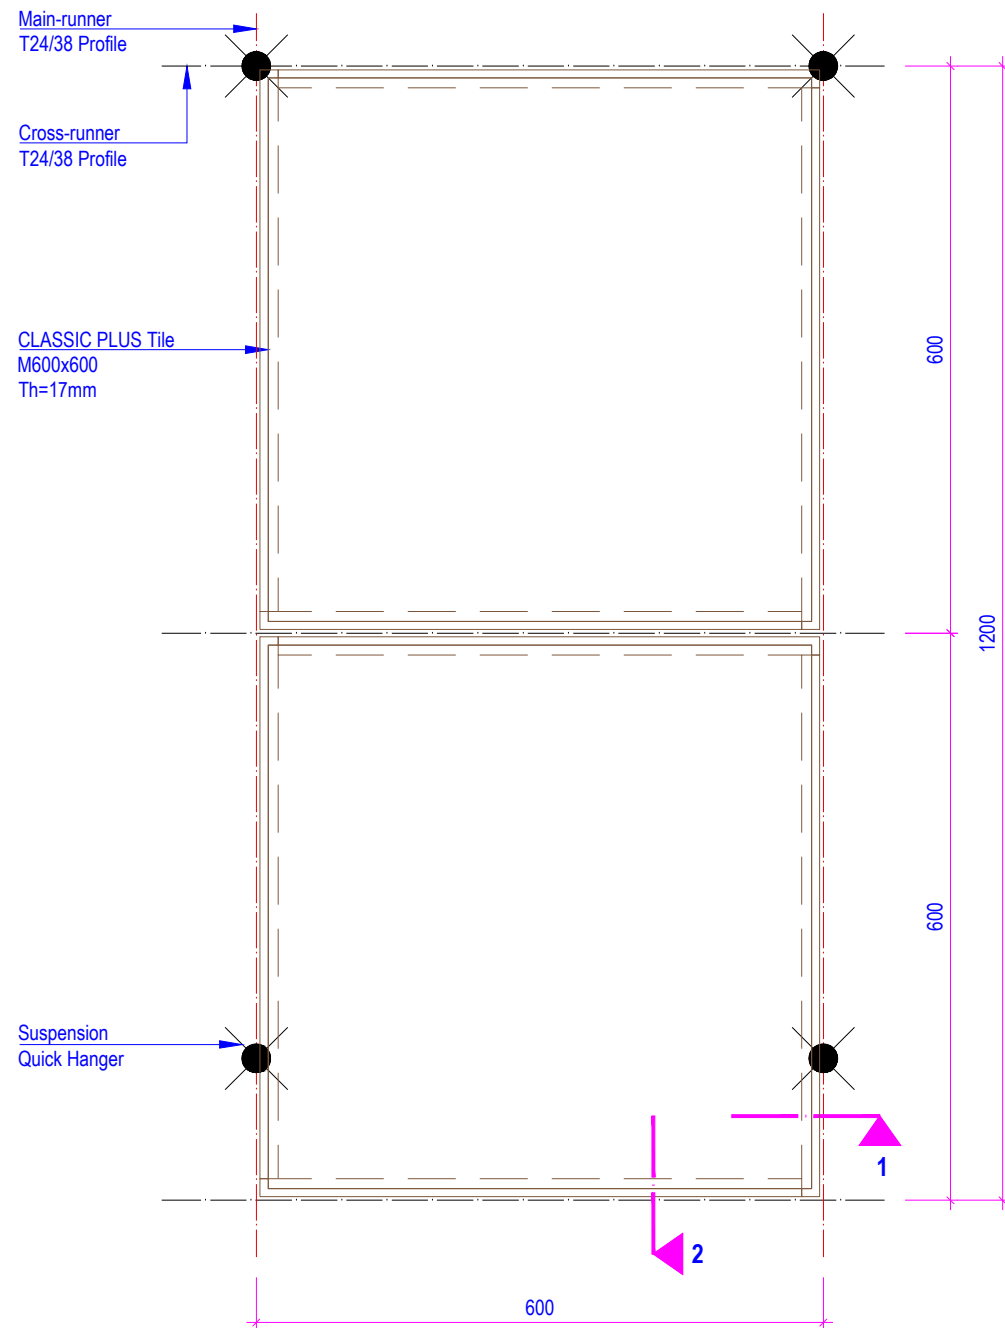


**CLASSIC PLUS TILE scale 1:8**


Sections

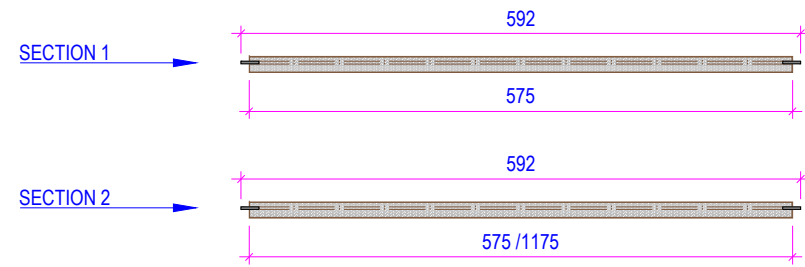

**TOP VIEW scale 1:8**

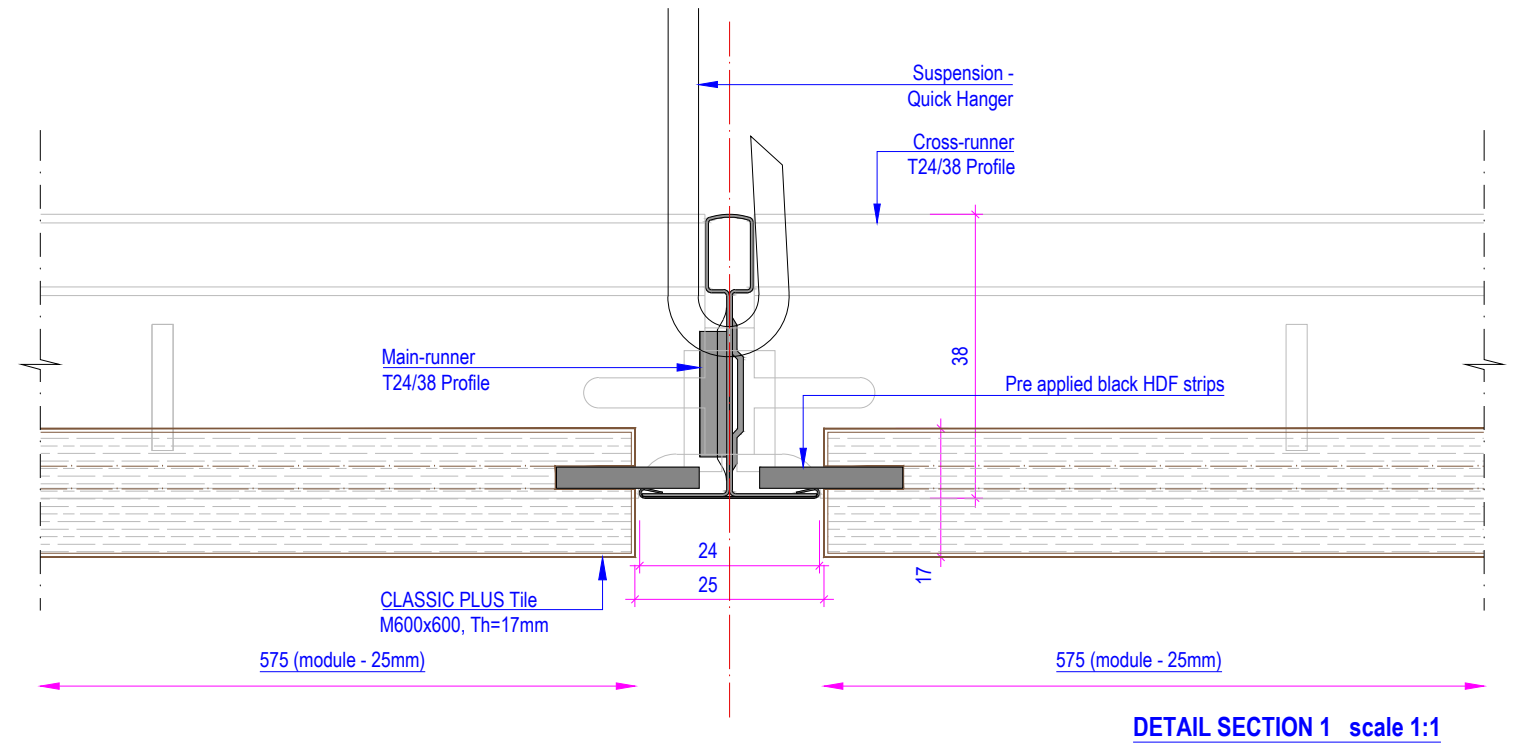

**DETAIL SECTION 1 scale 1:1**

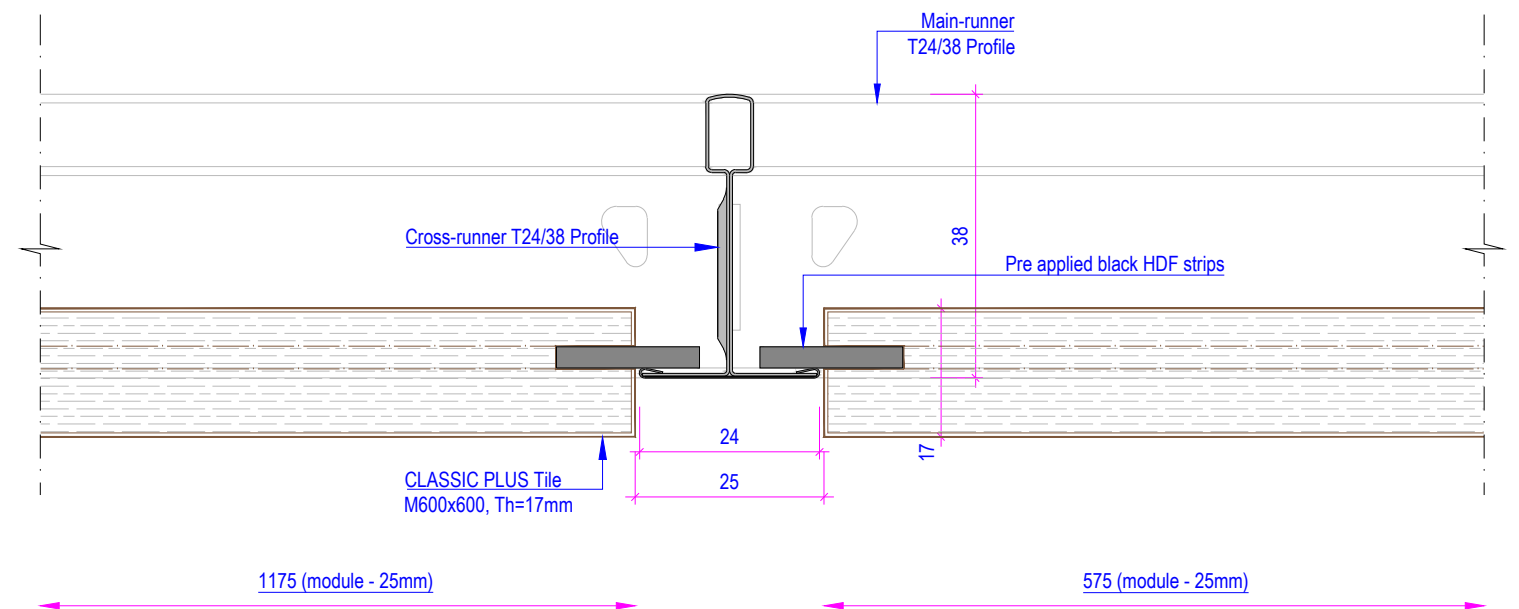

NOTE: **max.300\*** / **max.1050mm\*** - Maximum length of carrier cantilever and carrier span are specified in CEILING SUSPENSION INFORMATION

**HunterDouglas**   
Architectural

Drwg.No. C-i-VW-TI-CL-T24- 2D_2017-Application	Date: 01-08-2017	Scale: 1:1,1:30
	Size: A3	Rev: REV.NO.
Subject: Interior Veneered Wood Tiles Ceiling		