




PRESTIGE TILE

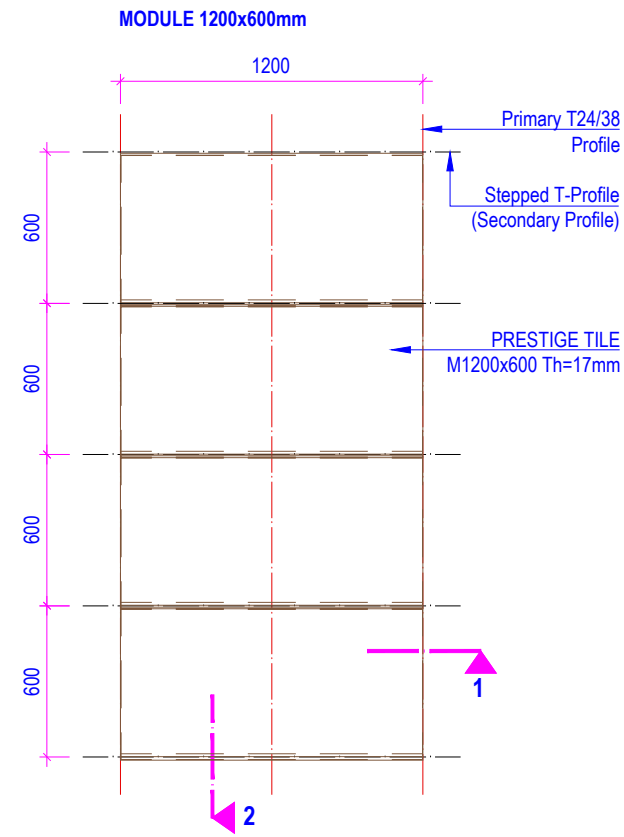


TILE LAY-OUT scale 1:30

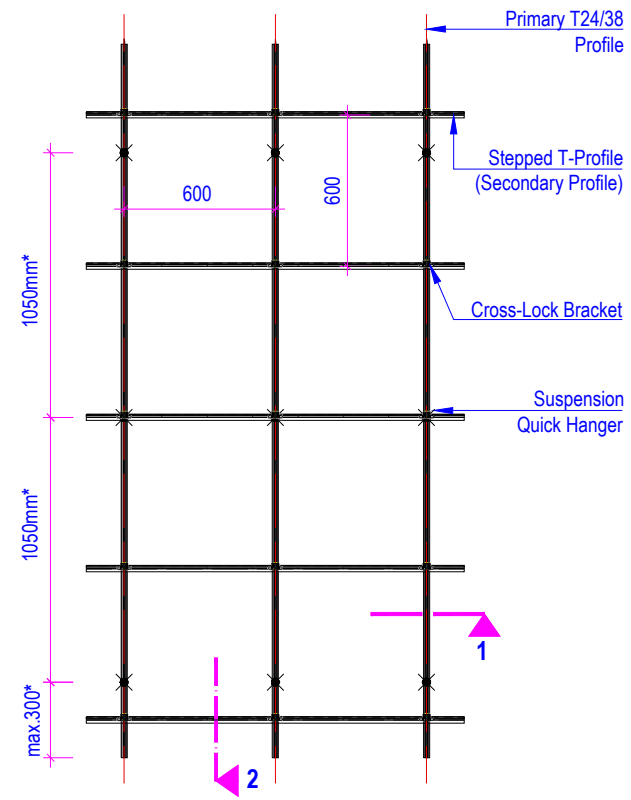


STRUCTURE LAY-OUT scale 1:30

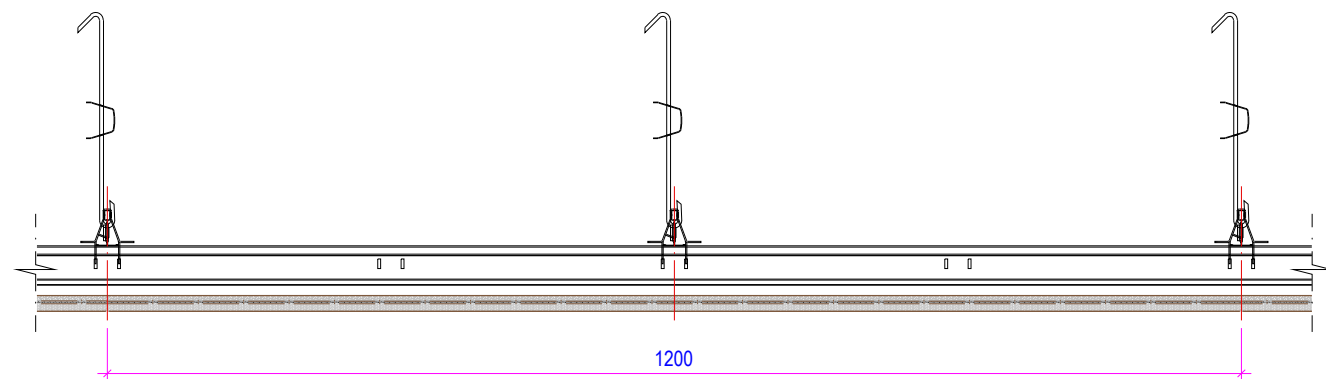


CROSS-SECTION 1 scale 1:8

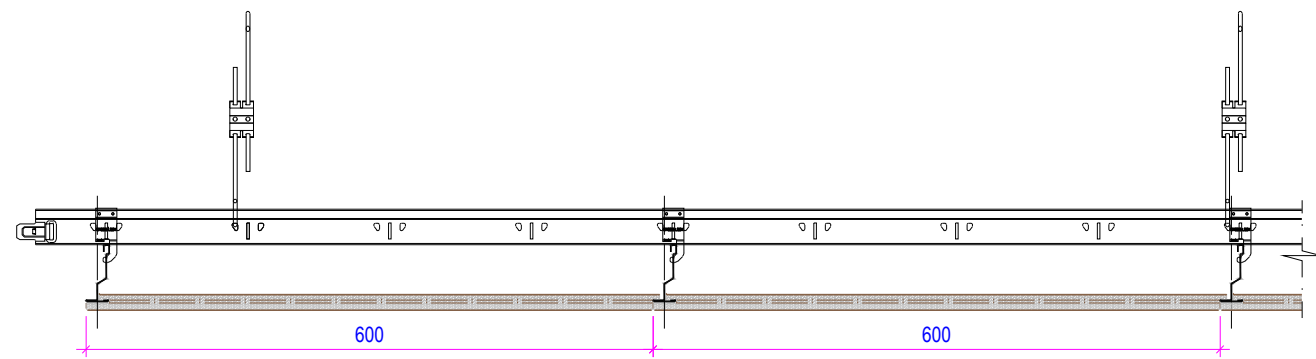

CROSS-SECTION 2 scale 1:8

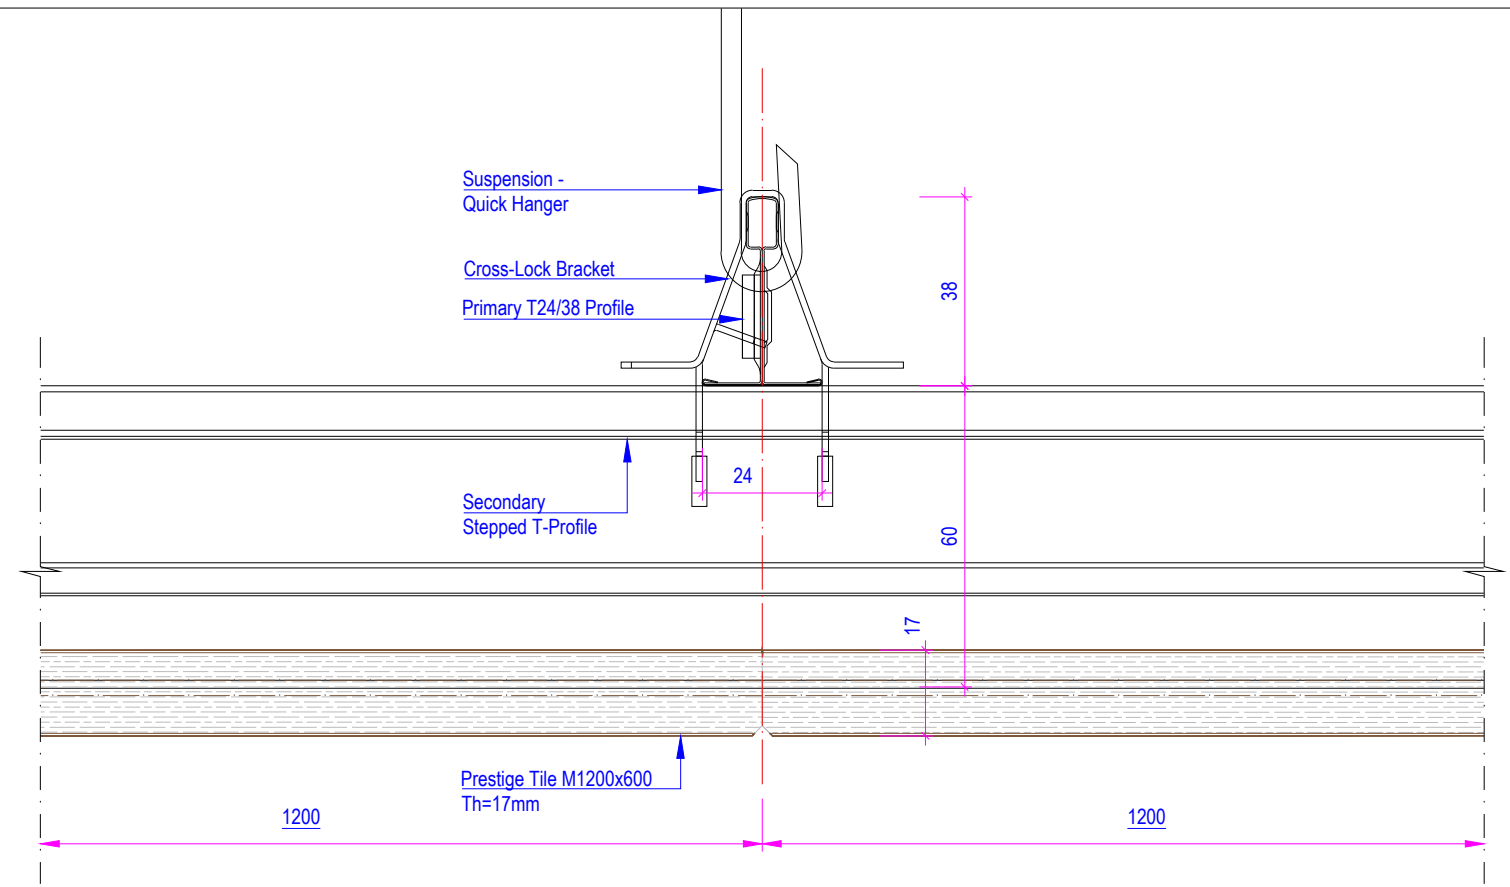

DETAIL SECTION 1 scale 1:1,5

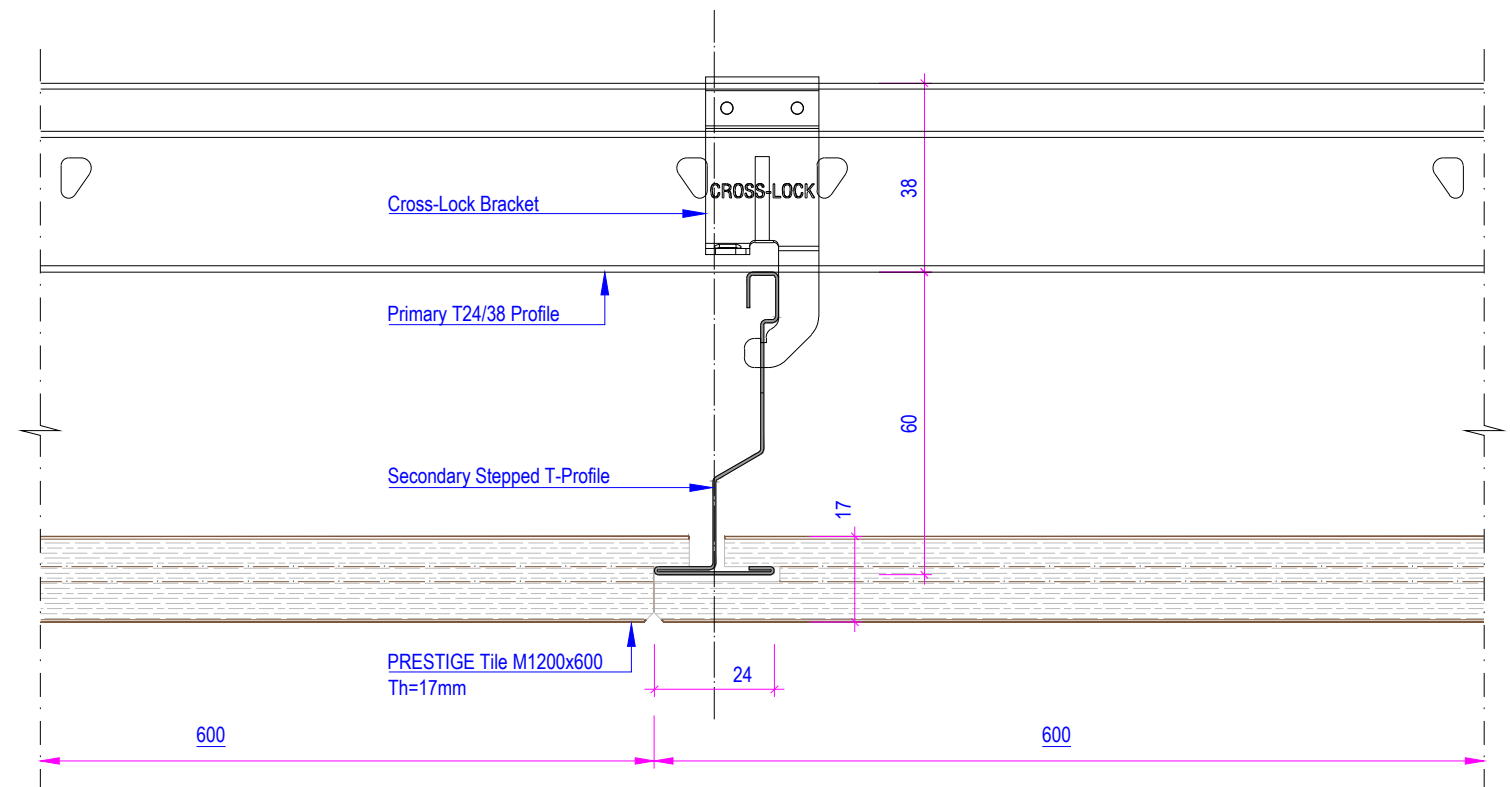

DETAIL SECTION 2 scale 1:1,5

NOTE: max.300* / max.1050mm* - Maximum length of carrier cantilever and carrier span are specified in CEILING SUSPENSION INFORMATION

HunterDouglas 
Architectural

Drwg.No. C-i-VW-TI-PR-T24 -2D_2017_Application- 1200x600mm	Date: 01-08-2017	Scale: 1:1,5,1:8,1:30
Size: A3	Rev: REV.NO.	
Subject: Interior Veneered Wood Tiles Ceiling		